

*Architect Name:* **Southern A&E, LLC**  
7951 Troon Circle, Austell GA 30168  
Phone: 770-819-7777



*Project Number:* **01-664-116**

*Project Name:* **New Construction for**  
*Facility Name:* **Rosemont Elementary School**  
Hamilton Rd LaGrange, GA 30241

*Owner Name:* **Troup County School District**  
100 North Davis Road LaGrange, GA 30241


*Bid Date:* **05/05/2022**

*Addendum Date:* **04/12/2022**

- 
1. Attachments:
    - a. Proposed Site plan for the new Rosemont Elementary school
    - b. Proposed Overall floor plan for the new Rosemont Elementary School

END OF ADDENDUM NO. 1



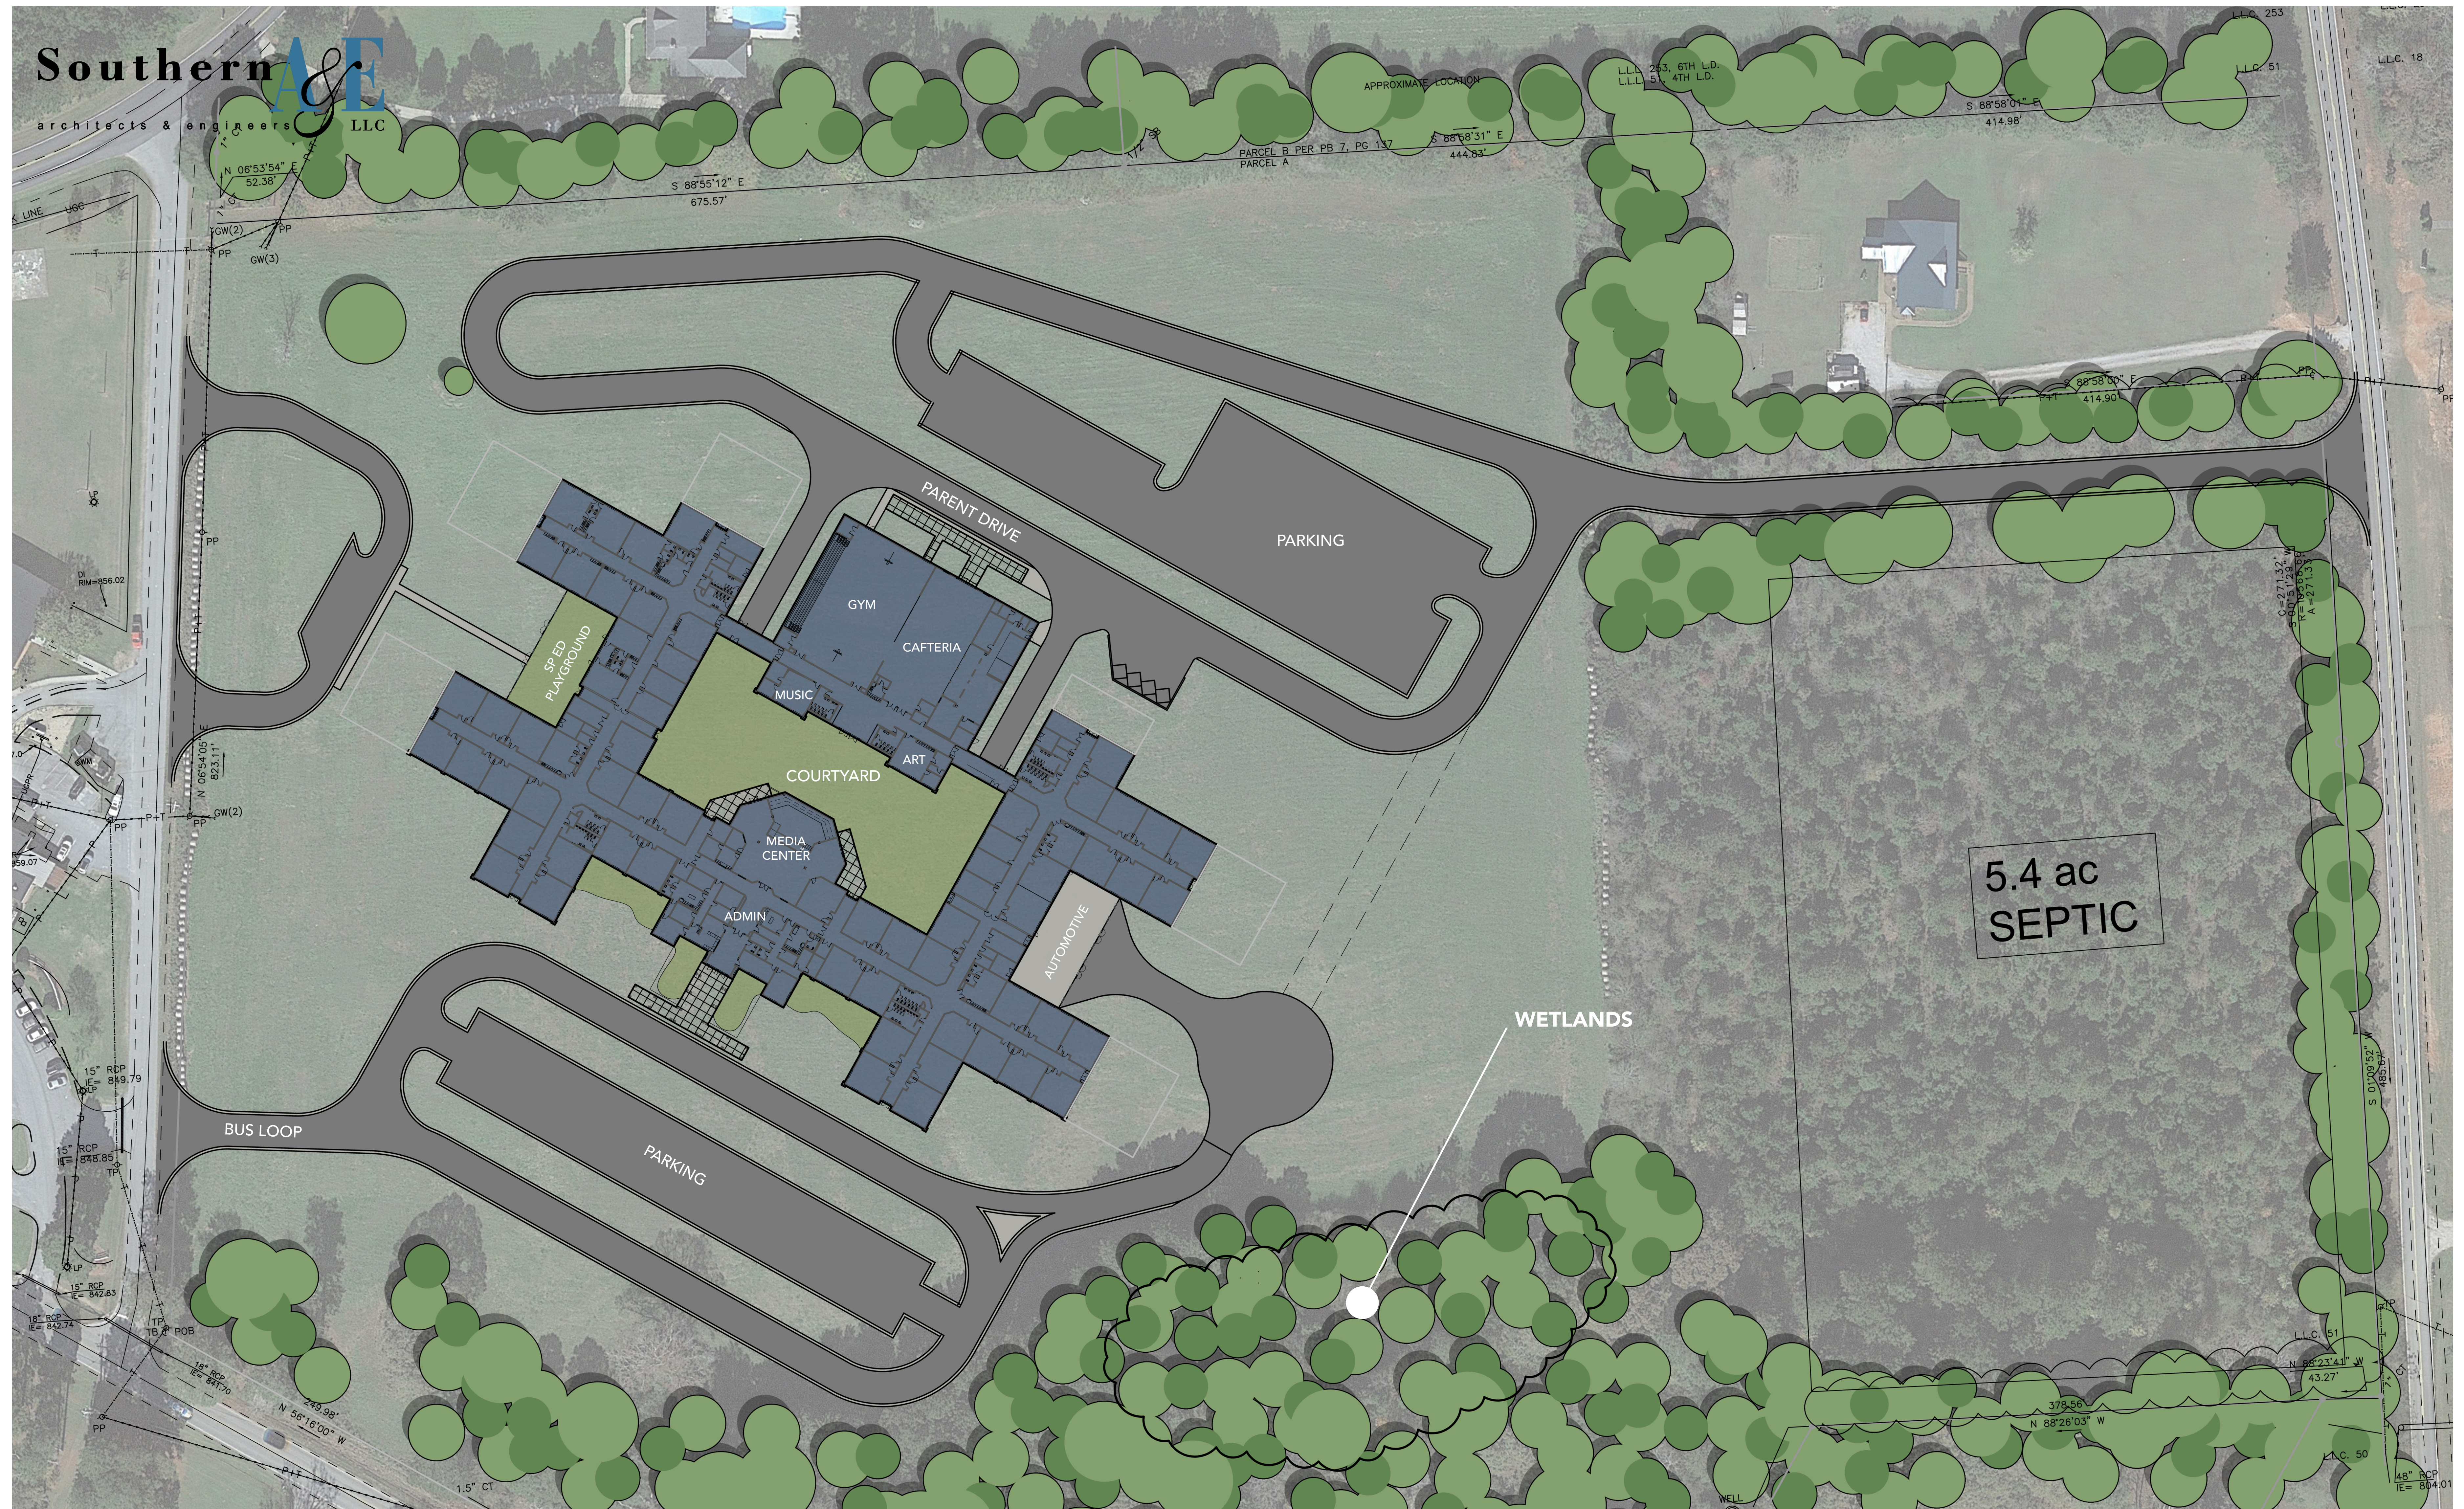

# New Rosemont Elementary School

# TROUP COUNTY SCHOOL SYSTEM




Troup County School System

---

Your Future Starts Today



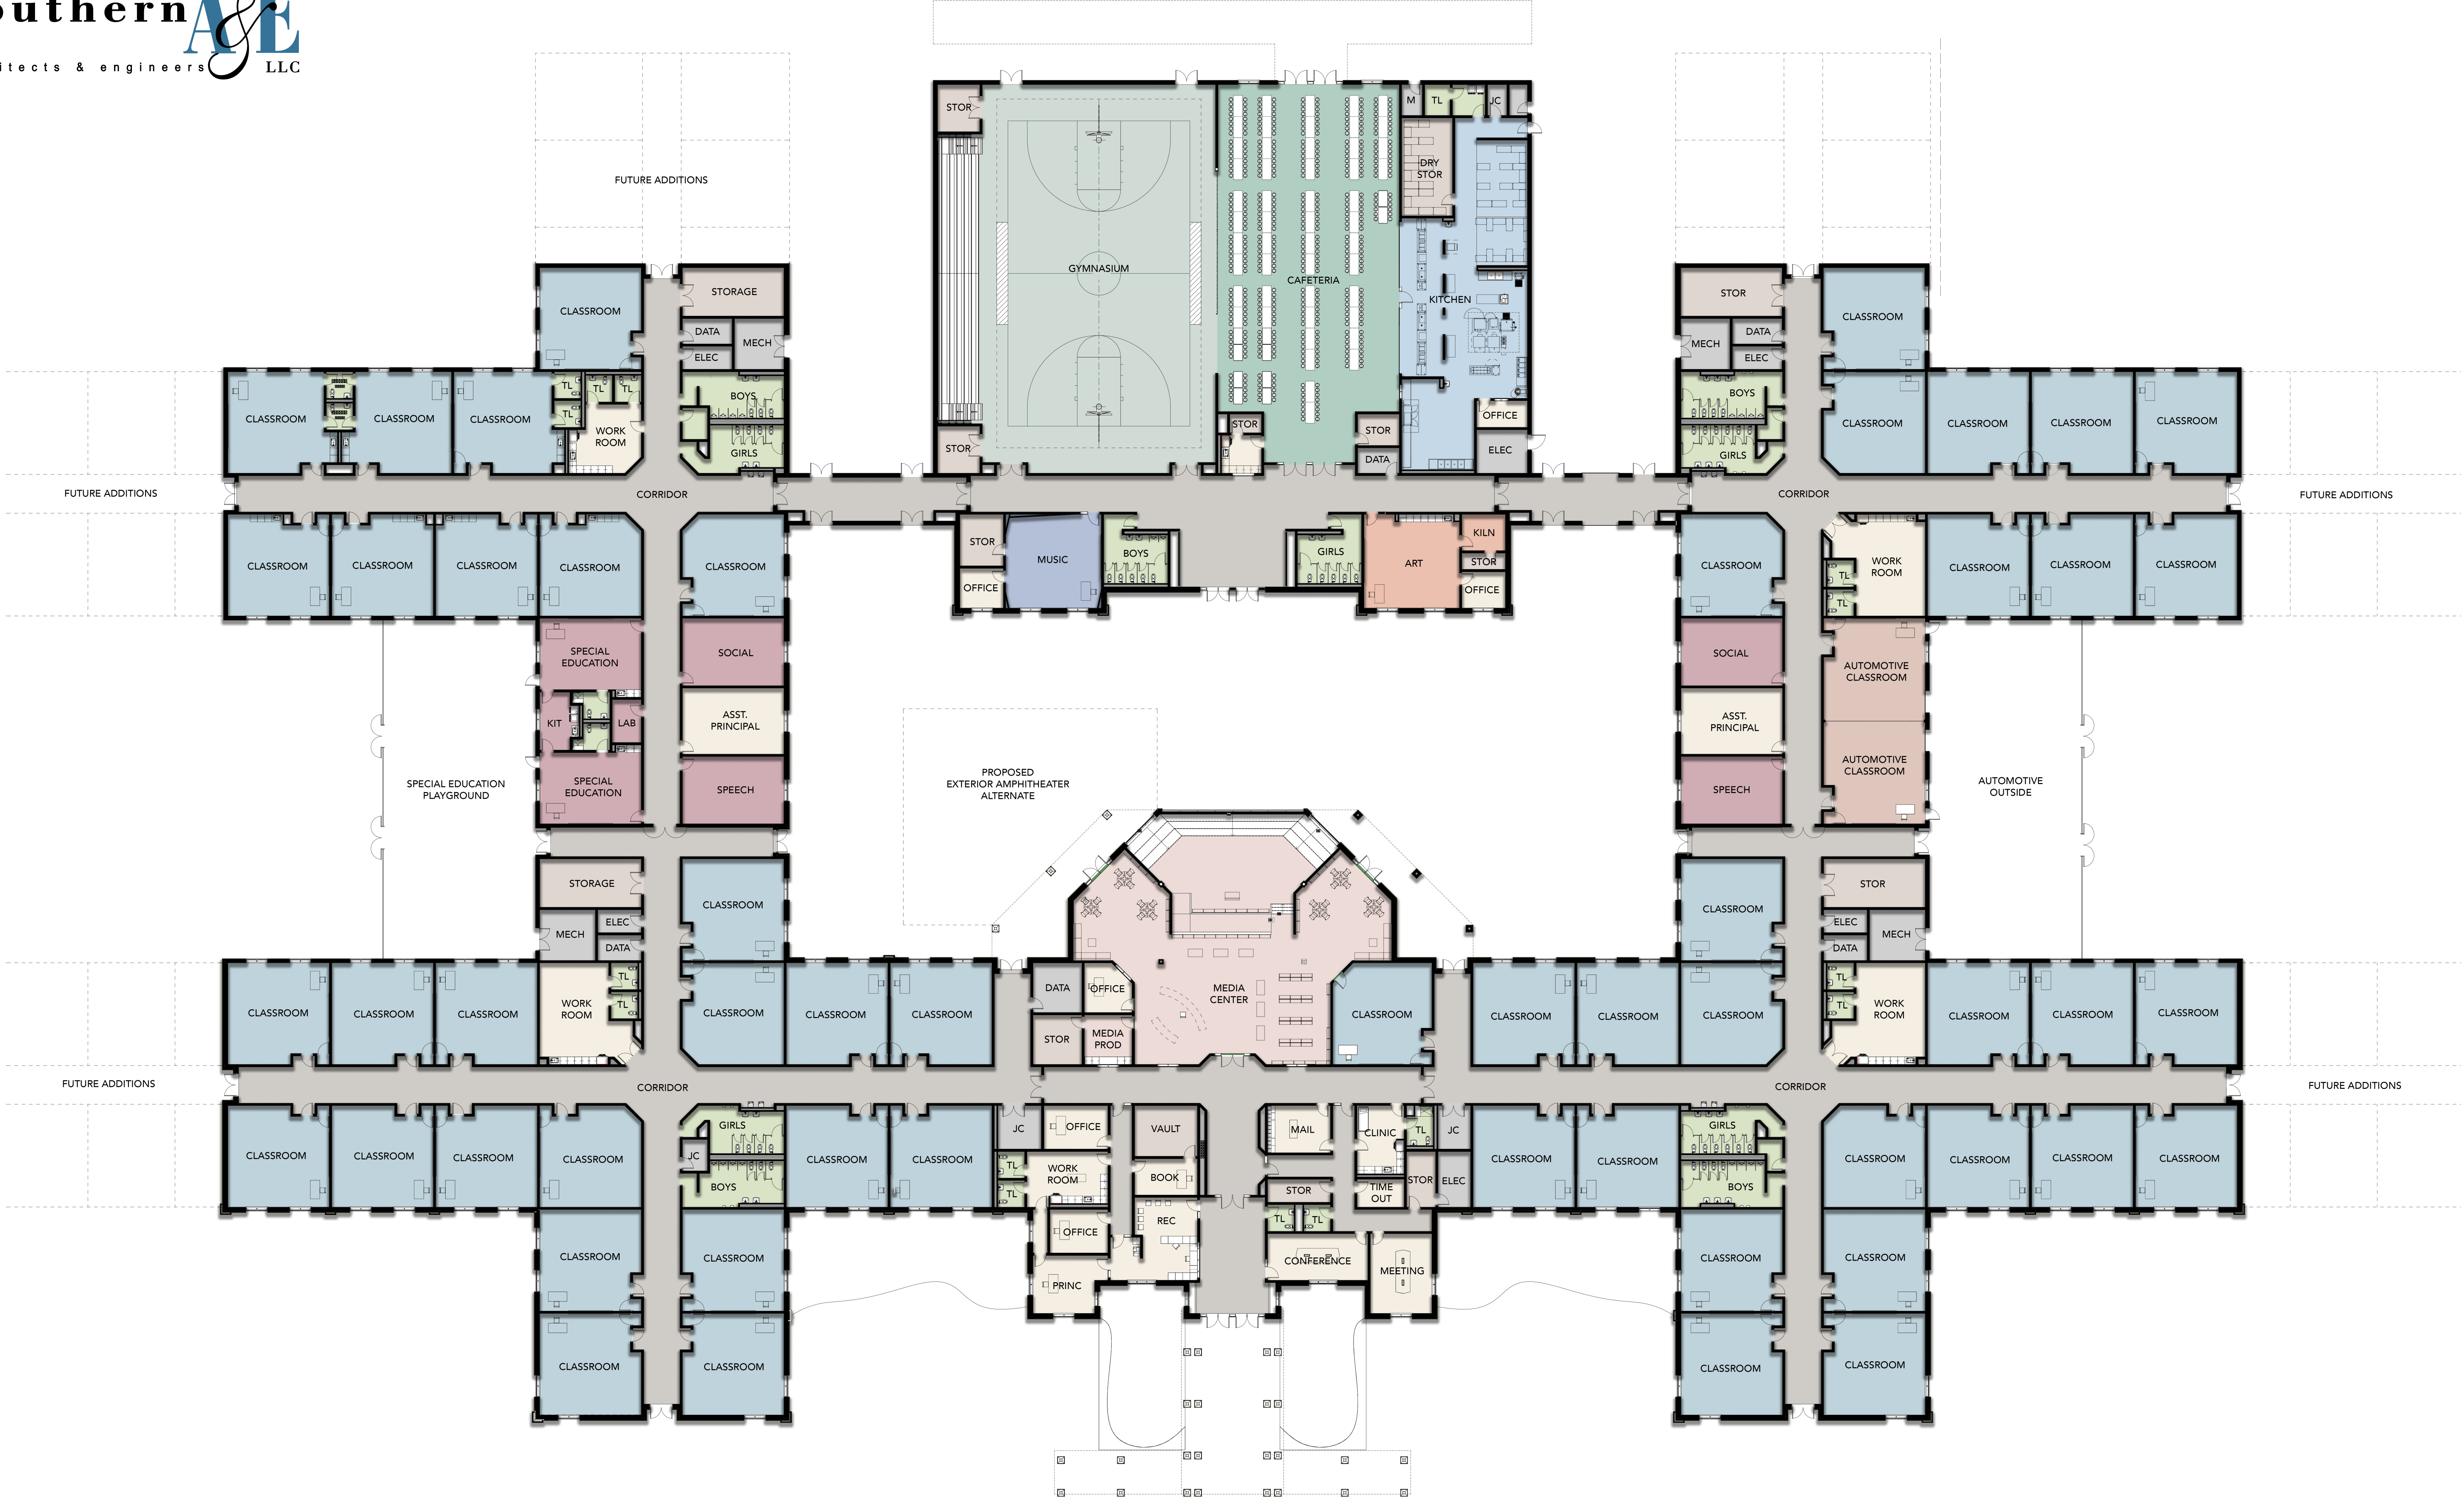

# New Rosemont Elementary School

## TROUP COUNTY SCHOOL SYSTEM



Troup County School System  
Your Future Starts Today